


15) Detail: hellend dak houten spanten

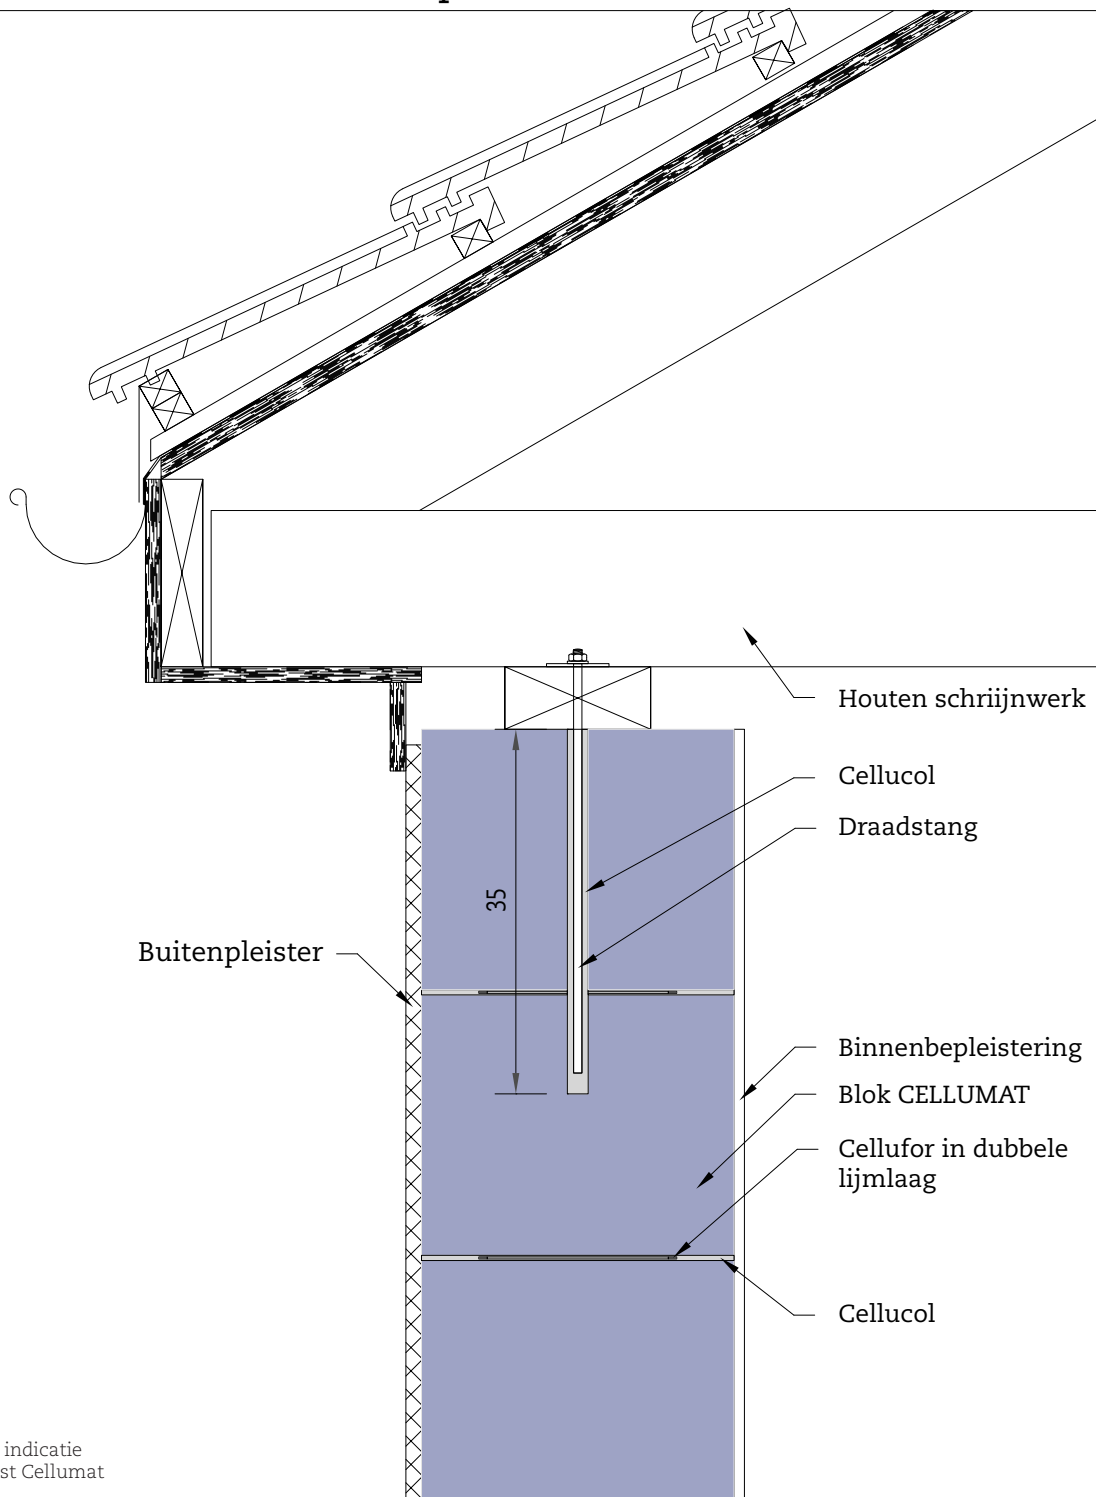

Positie Cellufor: ter indicatie
zie technische dienst Cellumat

